


F.A.P. RTE.	SECTION	COUNTY	TOTAL SHEETS	SHEET NO.
22	16R	WHITESIDE	201	66
STA.		TO STA.		
FED. ROAD DIST. NO.		ILLINOIS	FED. AID PROJECT	
CONTRACT NO. 64656				

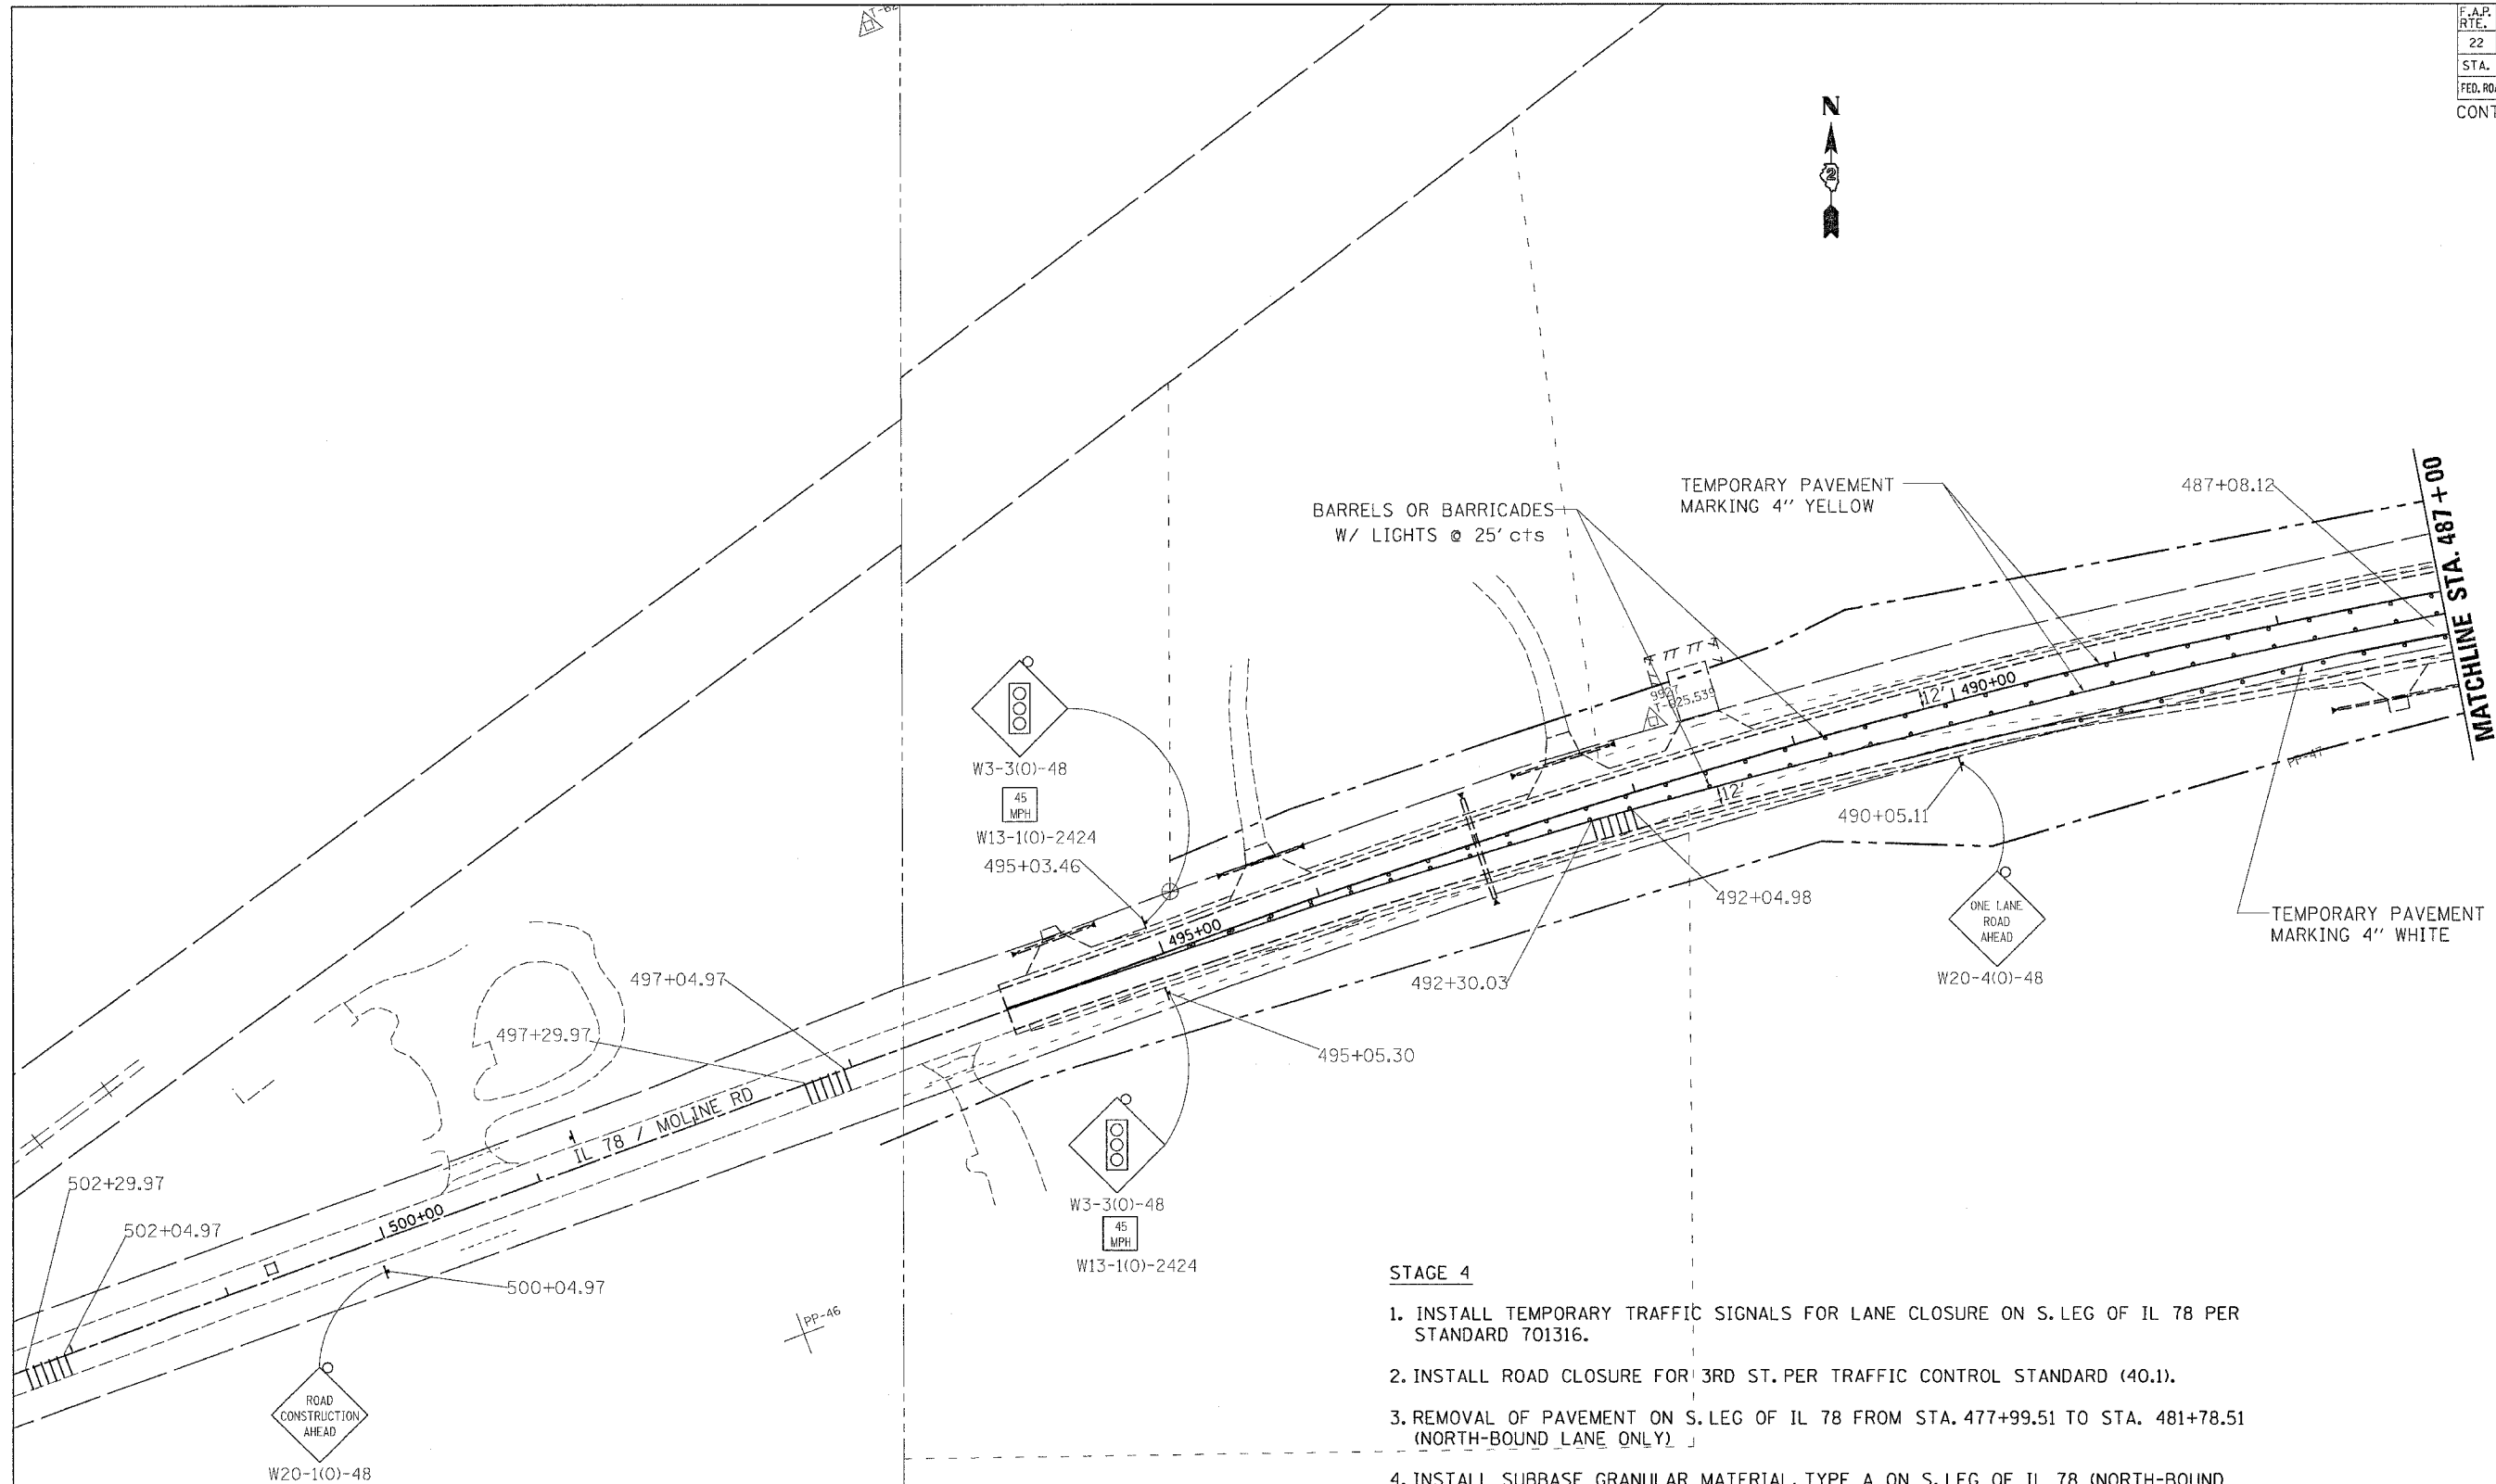

STAGE 4

1. INSTALL TEMPORARY TRAFFIC SIGNALS FOR LANE CLOSURE ON S. LEG OF IL 78 PER STANDARD 701316.
2. INSTALL ROAD CLOSURE FOR 3RD ST. PER TRAFFIC CONTROL STANDARD (40.1).
3. REMOVAL OF PAVEMENT ON S. LEG OF IL 78 FROM STA. 477+99.51 TO STA. 481+78.51 (NORTH-BOUND LANE ONLY).
4. INSTALL SUBBASE GRANULAR MATERIAL, TYPE A ON S. LEG OF IL 78 (NORTH-BOUND LANE ONLY).
5. INSTALL BITUMINOUS PAVEMENT ON S. LEG OF IL 78 FROM STA. 477+99.51 TO STA. 481+78.51 (NORTH-BOUND LANE ONLY).

NOTE:

TEMPORARY RUMBLE STRIPS TO BE PAID FOR AS STANDARD 701316.

 REMOVE EXISTING PAVEMENT